





MONTE NEBO 121

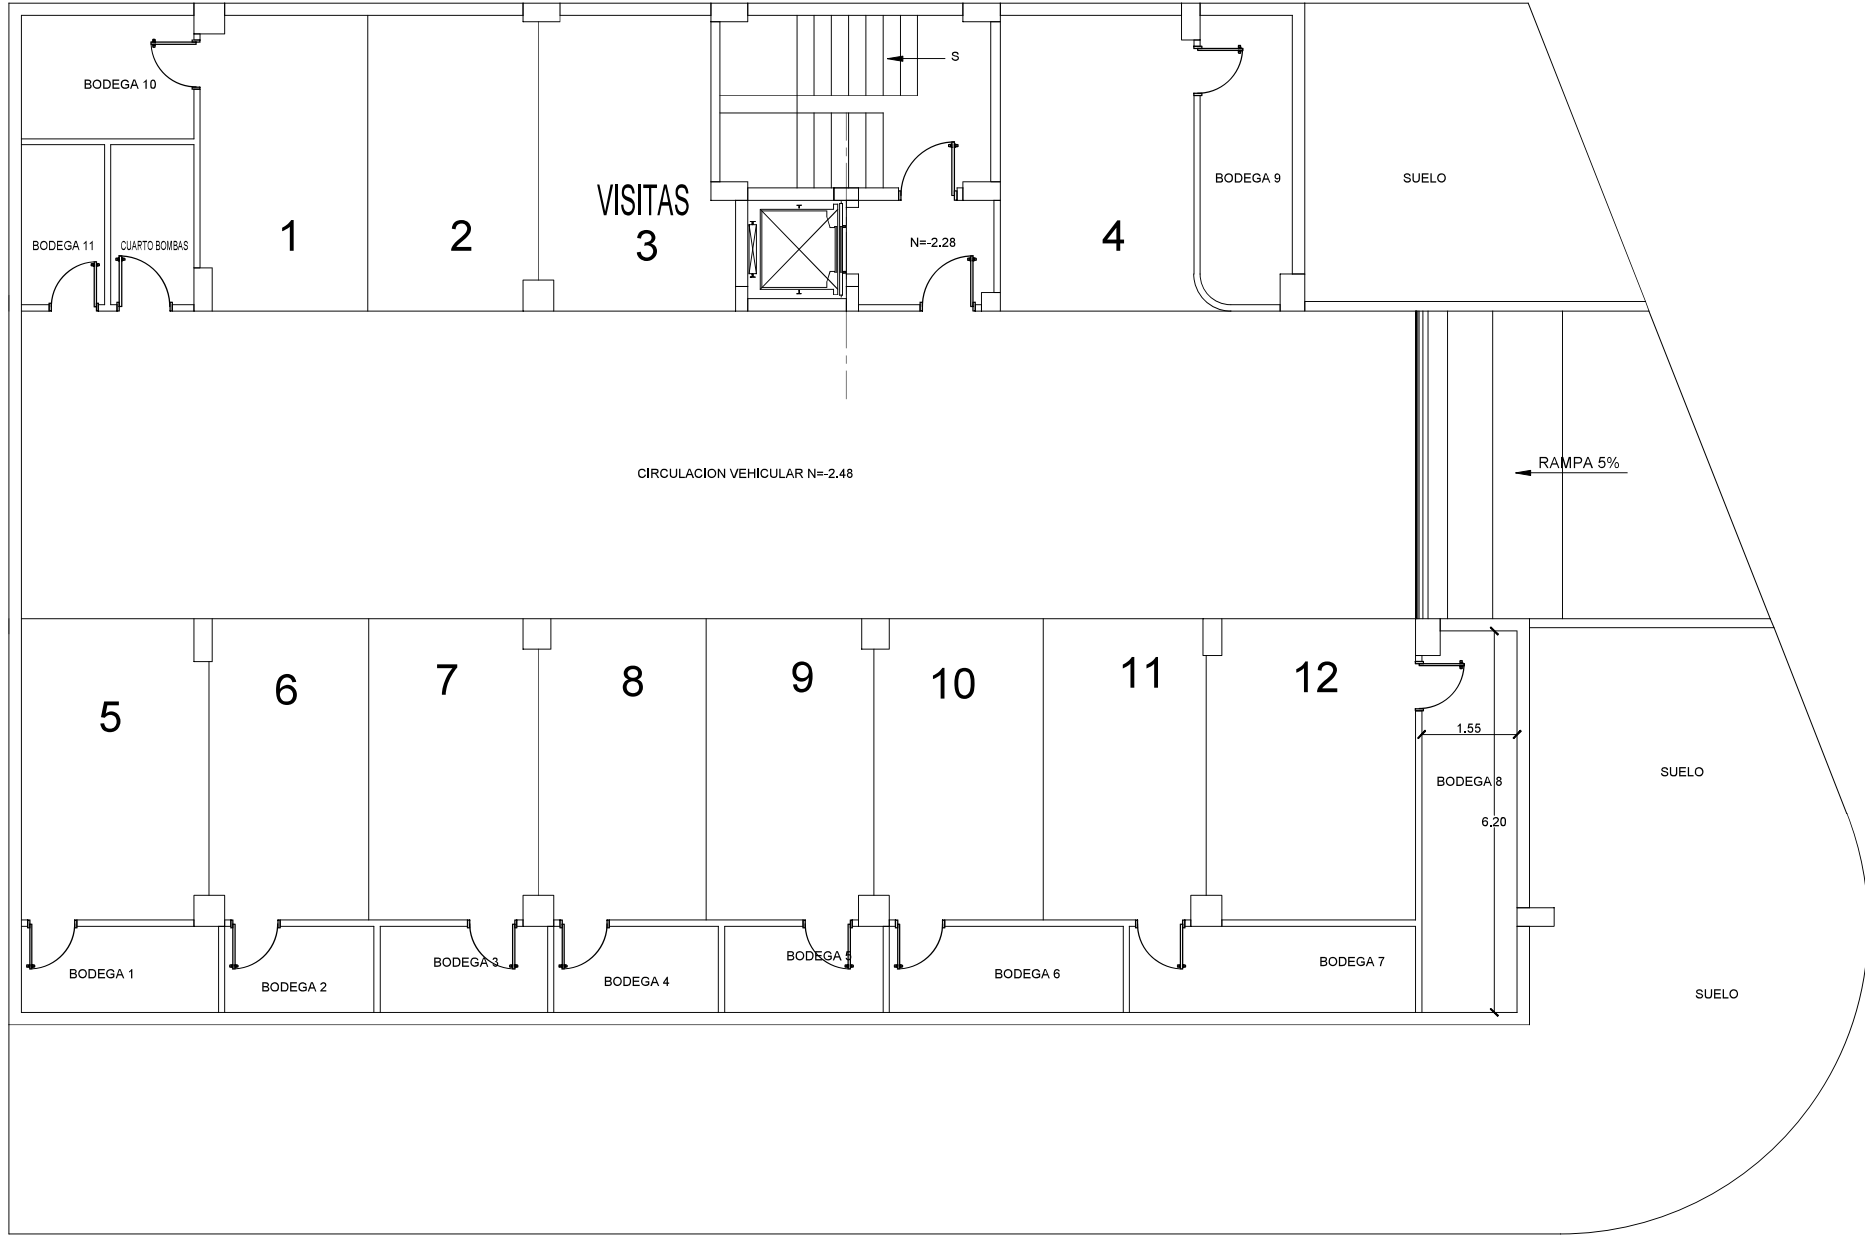

MONTE NEBO 121

SUBSUELO
 ESC:1-100


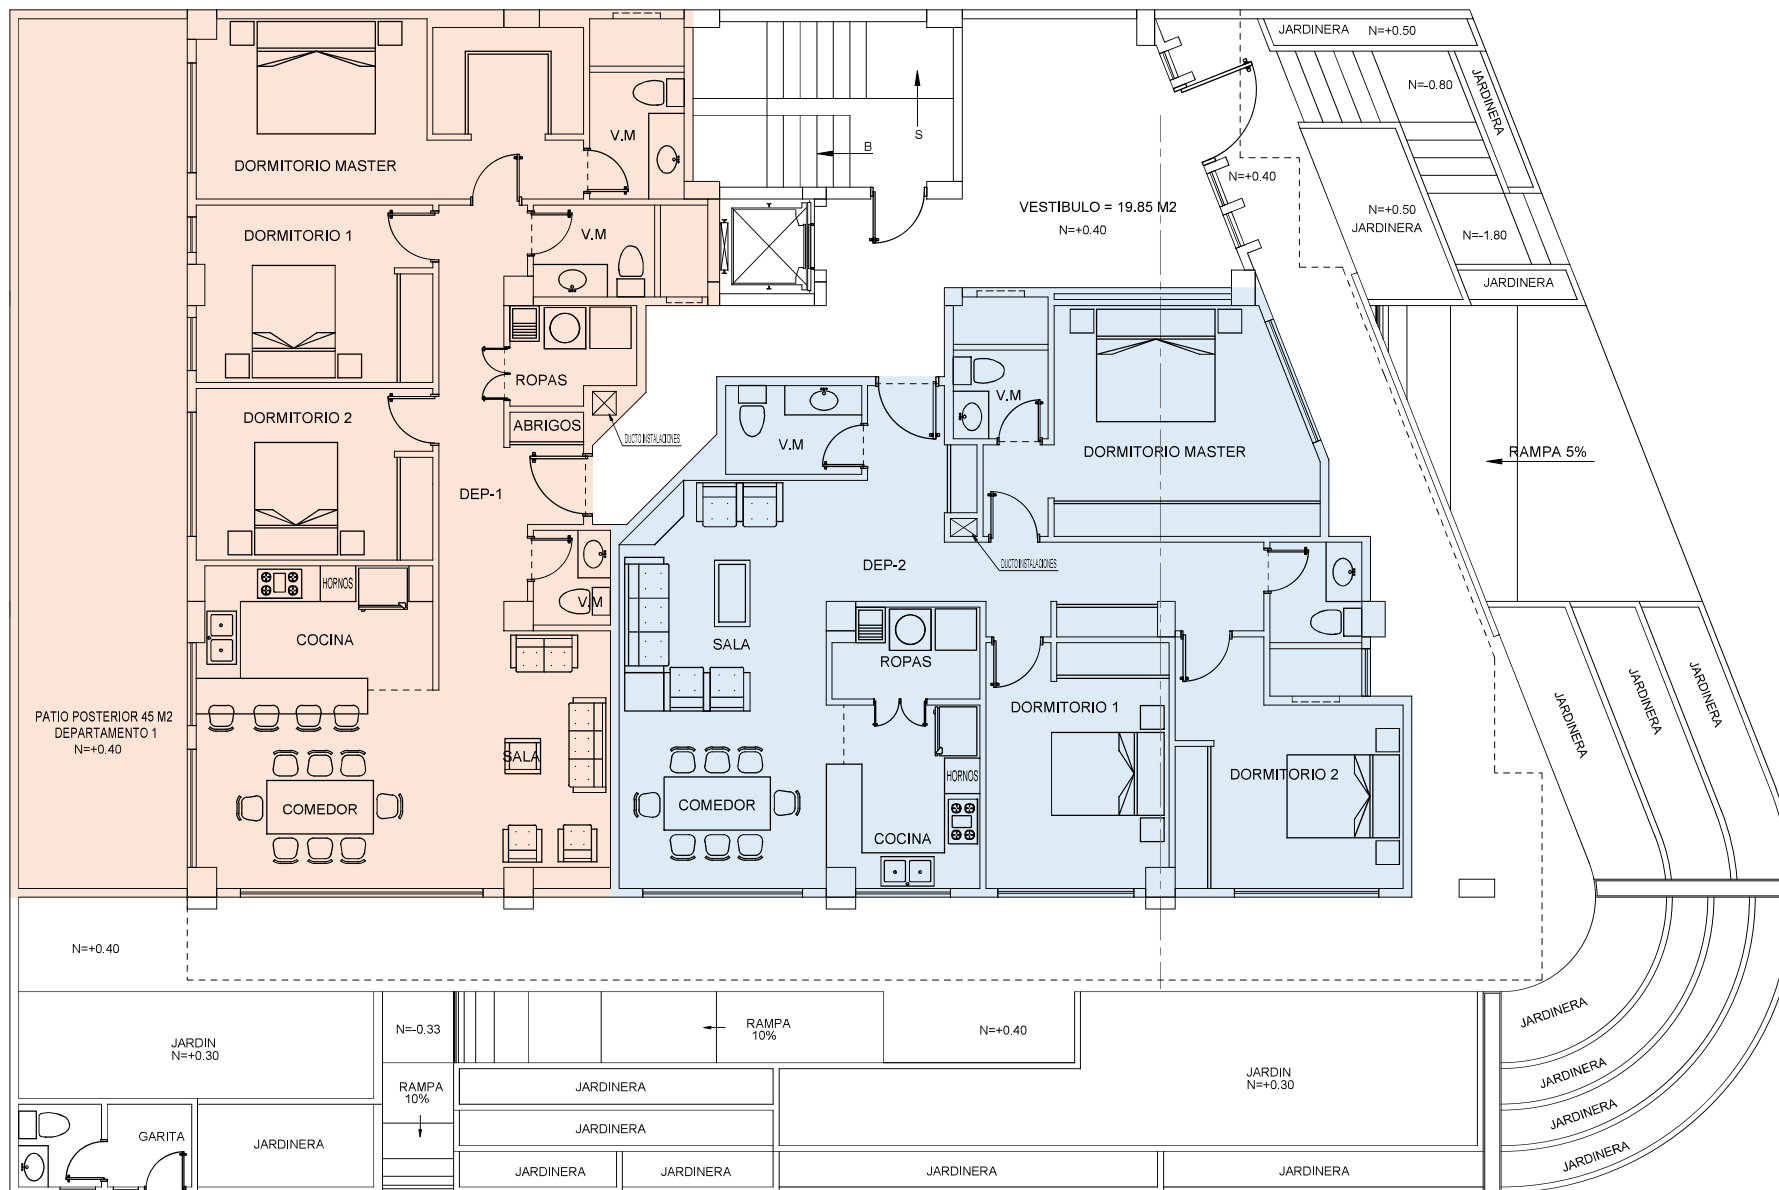


PLANTA BAJA

ESC: 1-100

N=-2.19

MONTE NEBO 121


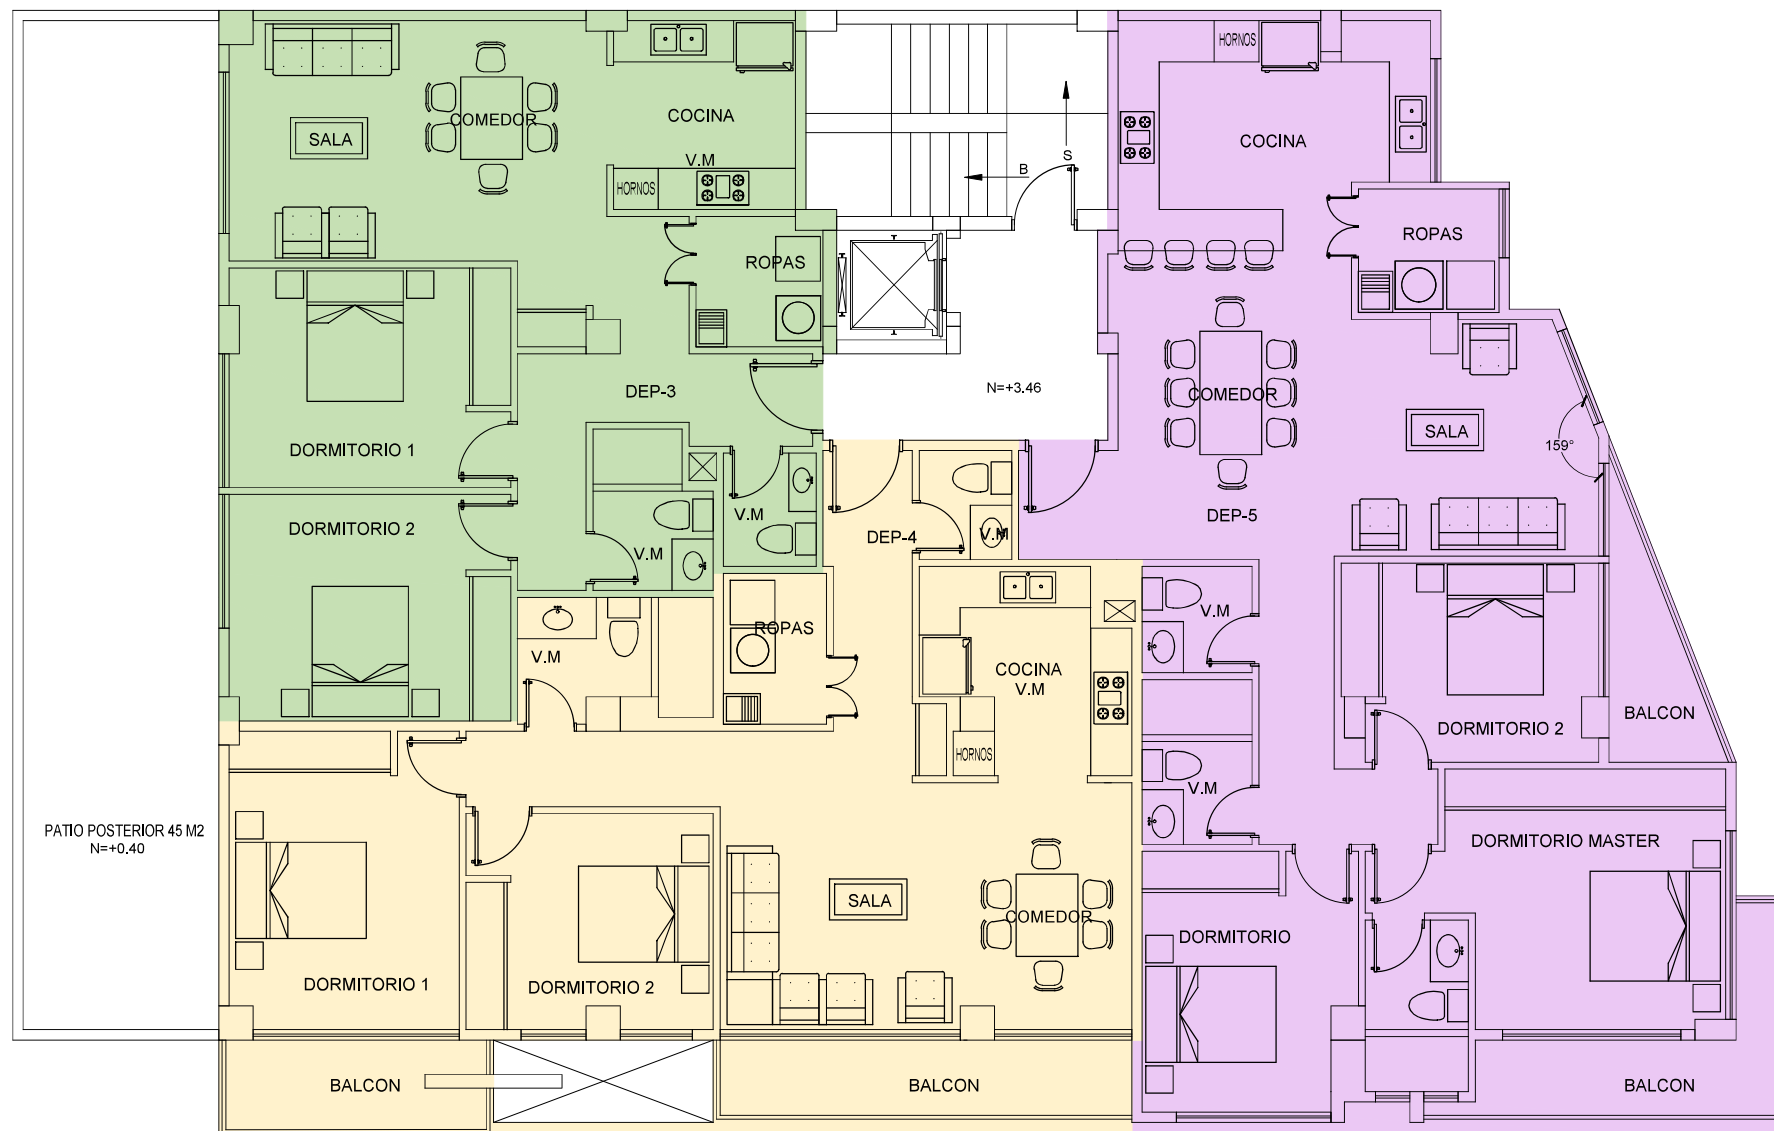


PRIMERA PLANTA ALTA

ESC:1-100

MONTE NEBO 121


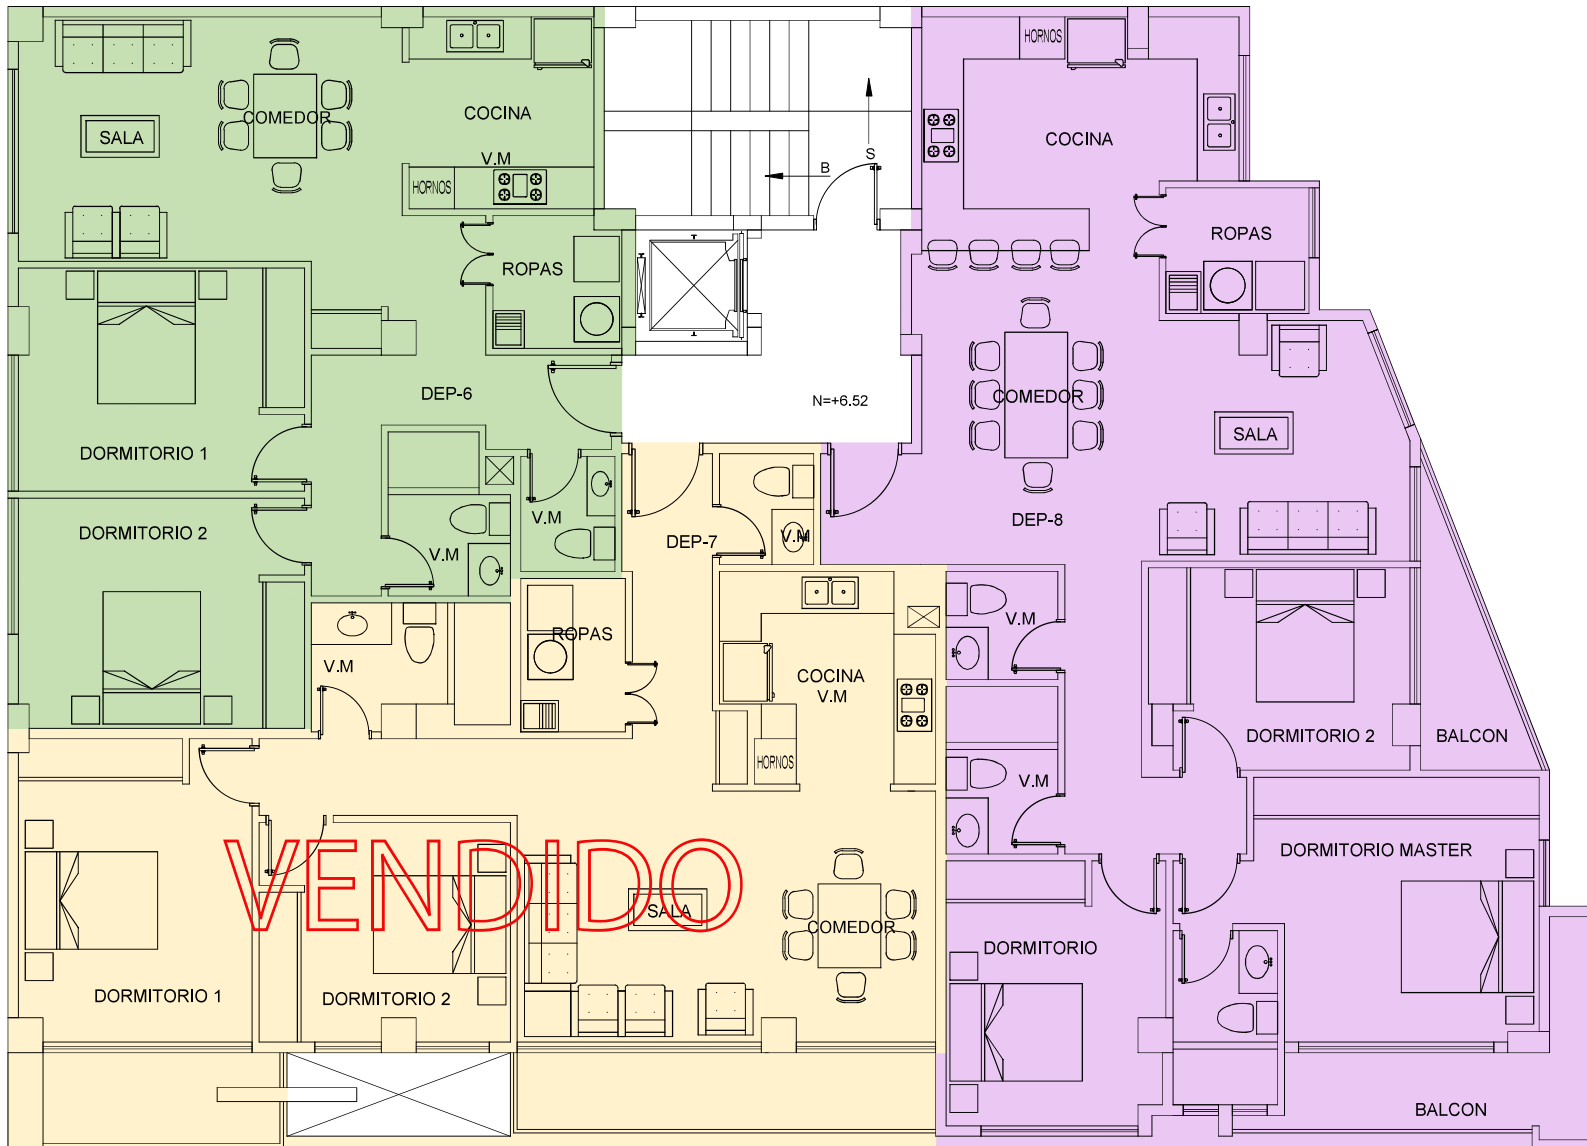


VENDIDO

SEGUNDA PLANTA ALTA

ESC:1-100

MONTE NEBO 121



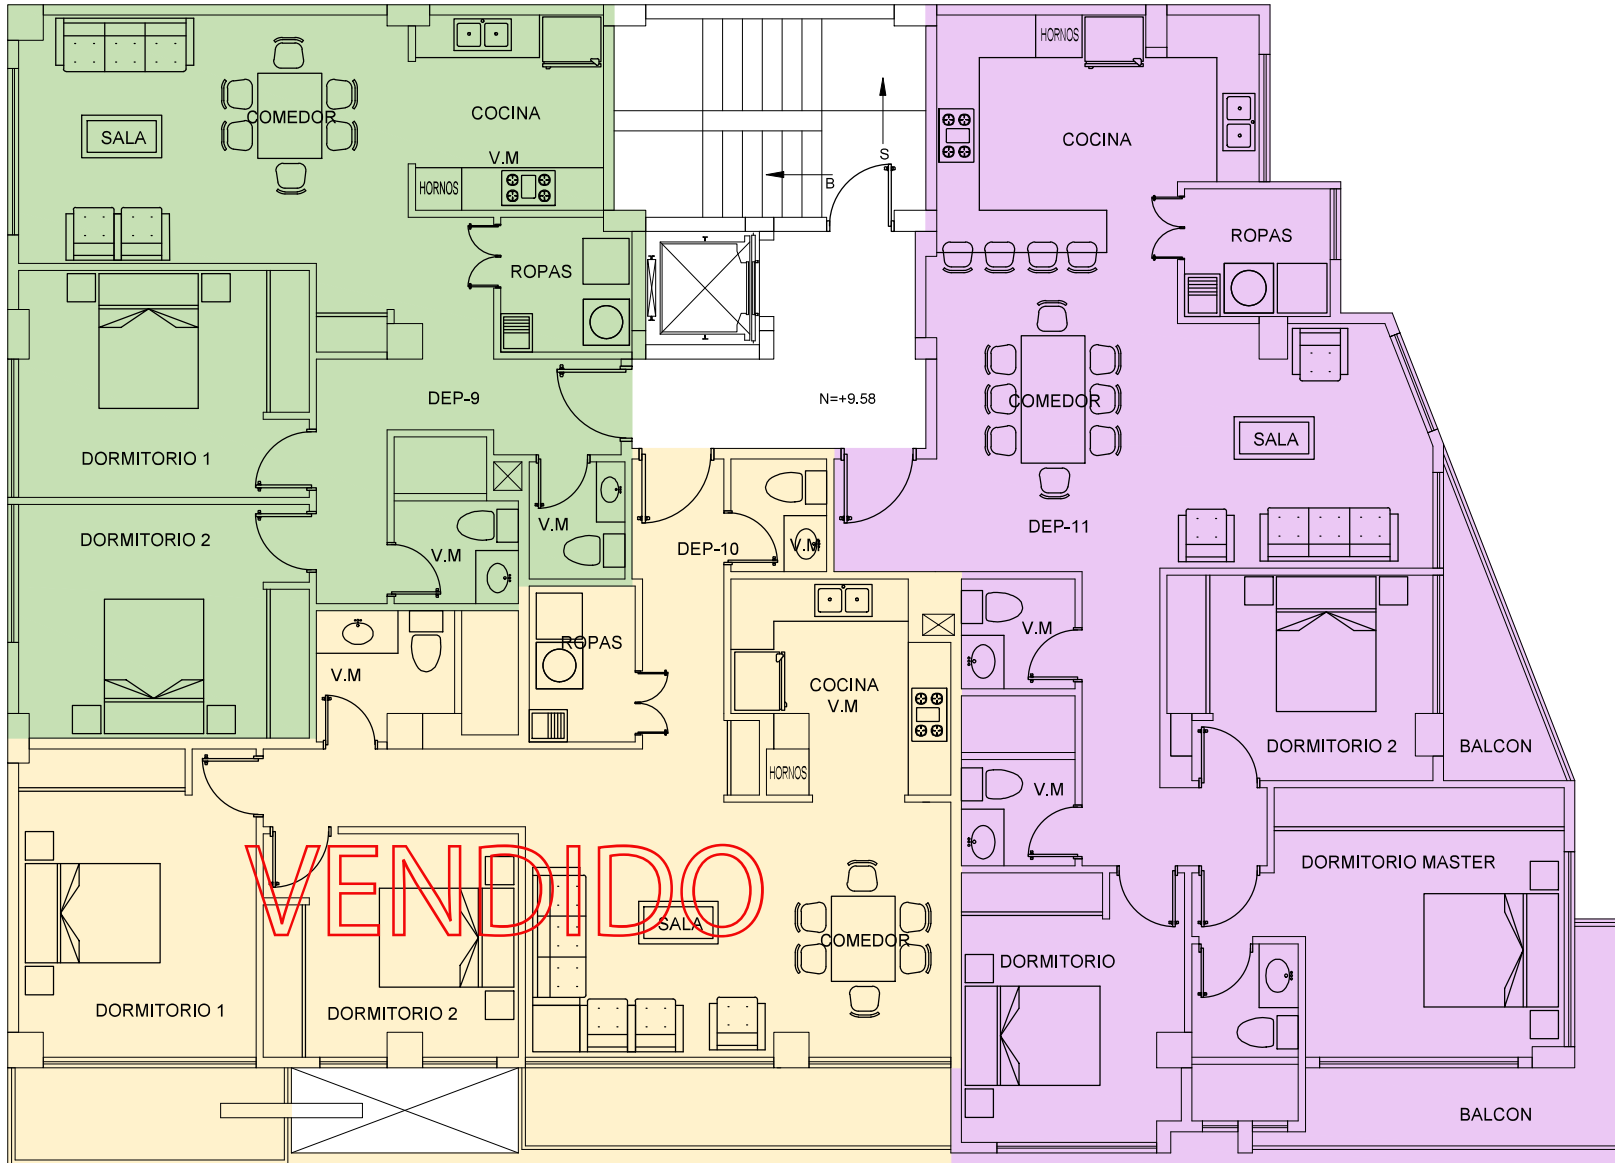

TERCERA PLANTA ALTA

ESC:1-100

MONTE NEBO 121

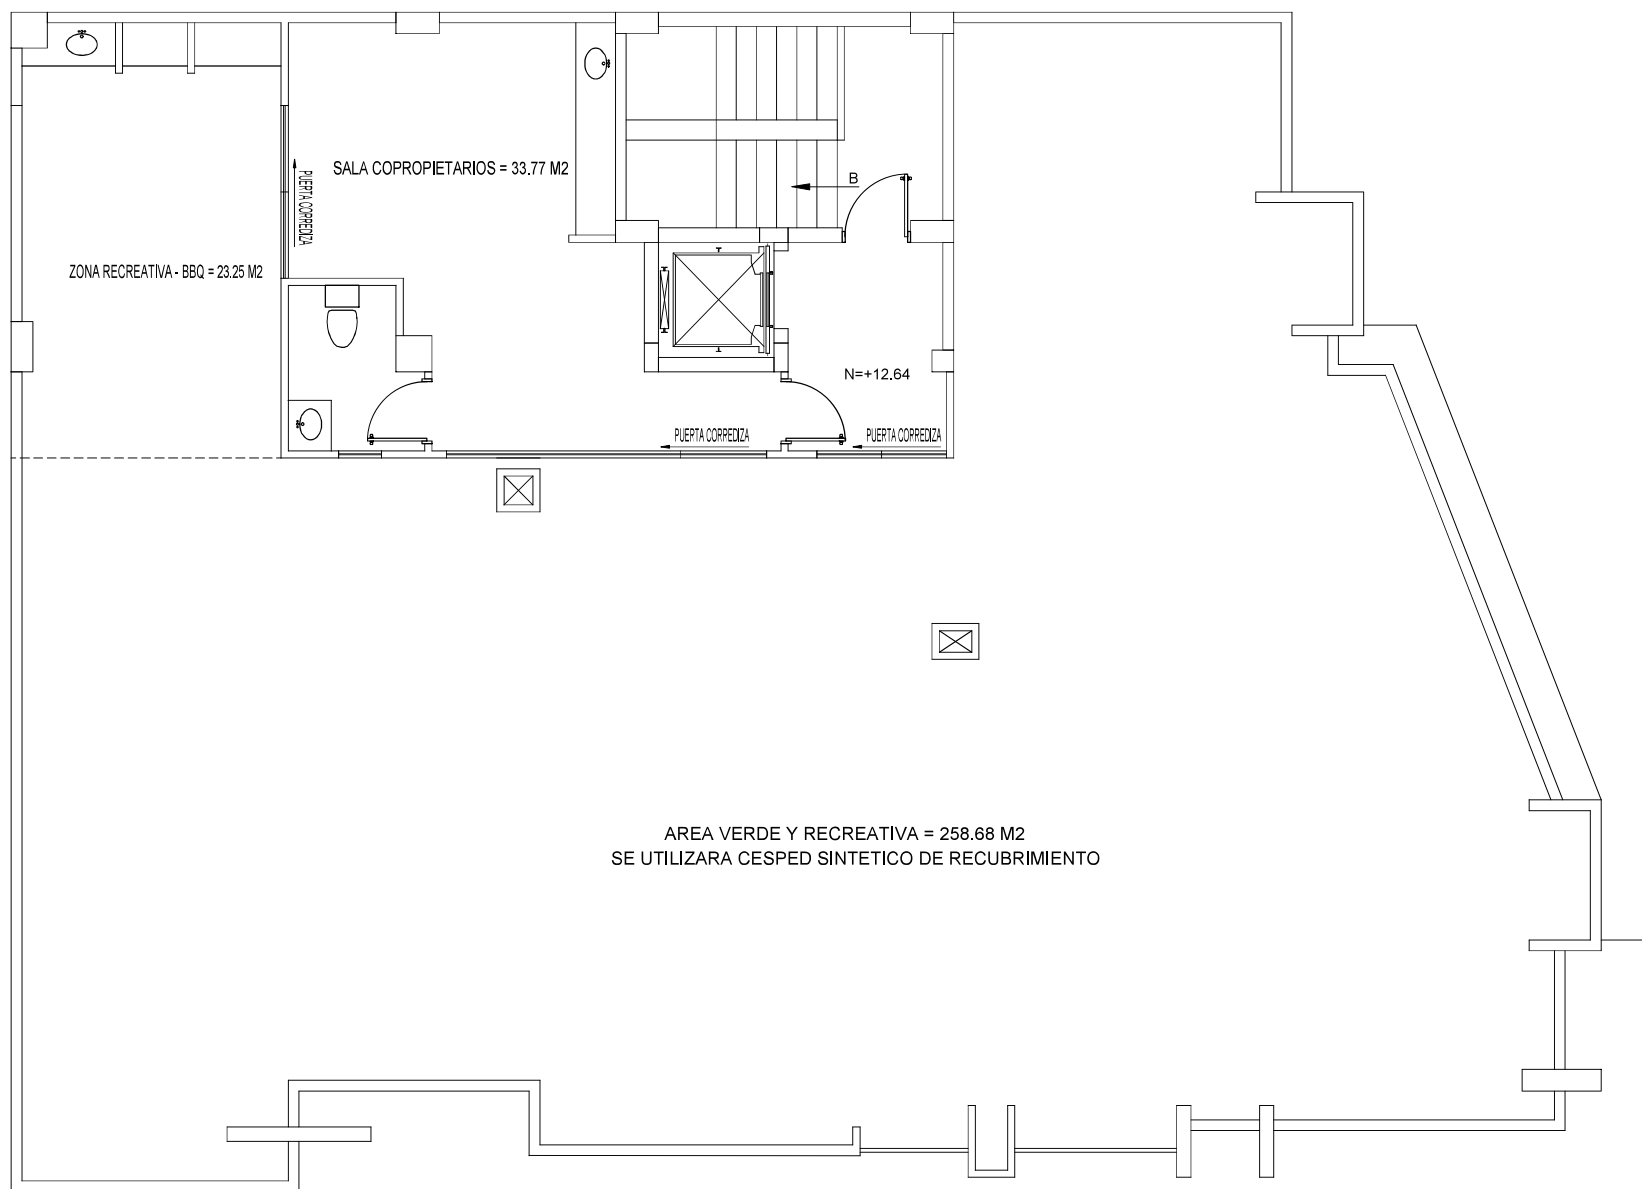

AREA VERDE Y RECREATIVA = 258.68 M2
SE UTILIZARA CESPED SINTETICO DE RECUBRIMIENTO

TERRAZA

ESC:1-100

MONTE NEBO 121